


ITEM	QTY -041	PART NUMBER	DESCRIPTION
1	X	D4392-041	PLATE ASSEMBLY
2	1	D4392-1	PLATE
3	2	MS20426AD3	RIVET
4	1	MS21069L3	ANCHOR NUT

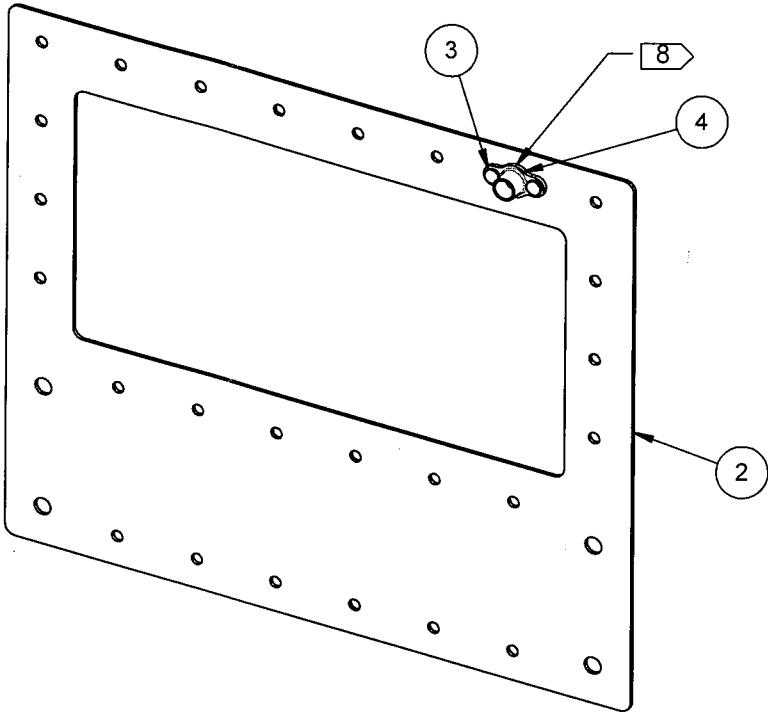


D4392-041 PLATE ASSEMBLY

RELEASED  
2012-12-19  
*mp*

- NOTES:  
1) MATERIAL: N/A  
2) FINISH: N/A  
3) TOLERANCES: PER DART QSI 018 UNLESS OTHERWISE NOTED  
4) UNITS: INCHES UNLESS OTHERWISE NOTED  
5) BREAK SHARP EDGES: 0.005 TO 0.010 MAX  
6) IDENTIFICATION: IDENTIFY PER QSI 044 6.1  
7) WEIGHT: 0.12 lbs  
8) ANCHOR NUT REQUIRED IF INTERIOR TRIM IS INSTALLED ONLY



A	NEW ISSUE		RF	11.04.19
REV.	DESCRIPTION		BY	DATE
DESIGN	RMF	<b>DART AEROSPACE LTD</b> HAWKESBURY, ONTARIO, CANADA		
DRAWN	RF			
CHECKED	<del>RF</del>	DRAWING NO.	REV. A	
MFG. APPR.	N/A	D4392	SHEET 1 OF 3	
APPROVED	<del>RF</del>	TITLE	SCALE	
DE APPR.	<del>RF</del>	PLATE ASSEMBLY	NTS	
DATE	11.04.19	COPYRIGHT © 2011 BY DART AEROSPACE LTD THIS DOCUMENT IS PRIVATE AND CONFIDENTIAL AND IS SUPPLIED ON THE EXPRESS CONDITION THAT IT IS NOT TO BE USED FOR ANY PURPOSE OR COPIED OR COMMUNICATED TO ANY OTHER PERSON WITHOUT WRITTEN PERMISSION FROM DART AEROSPACE LTD.		

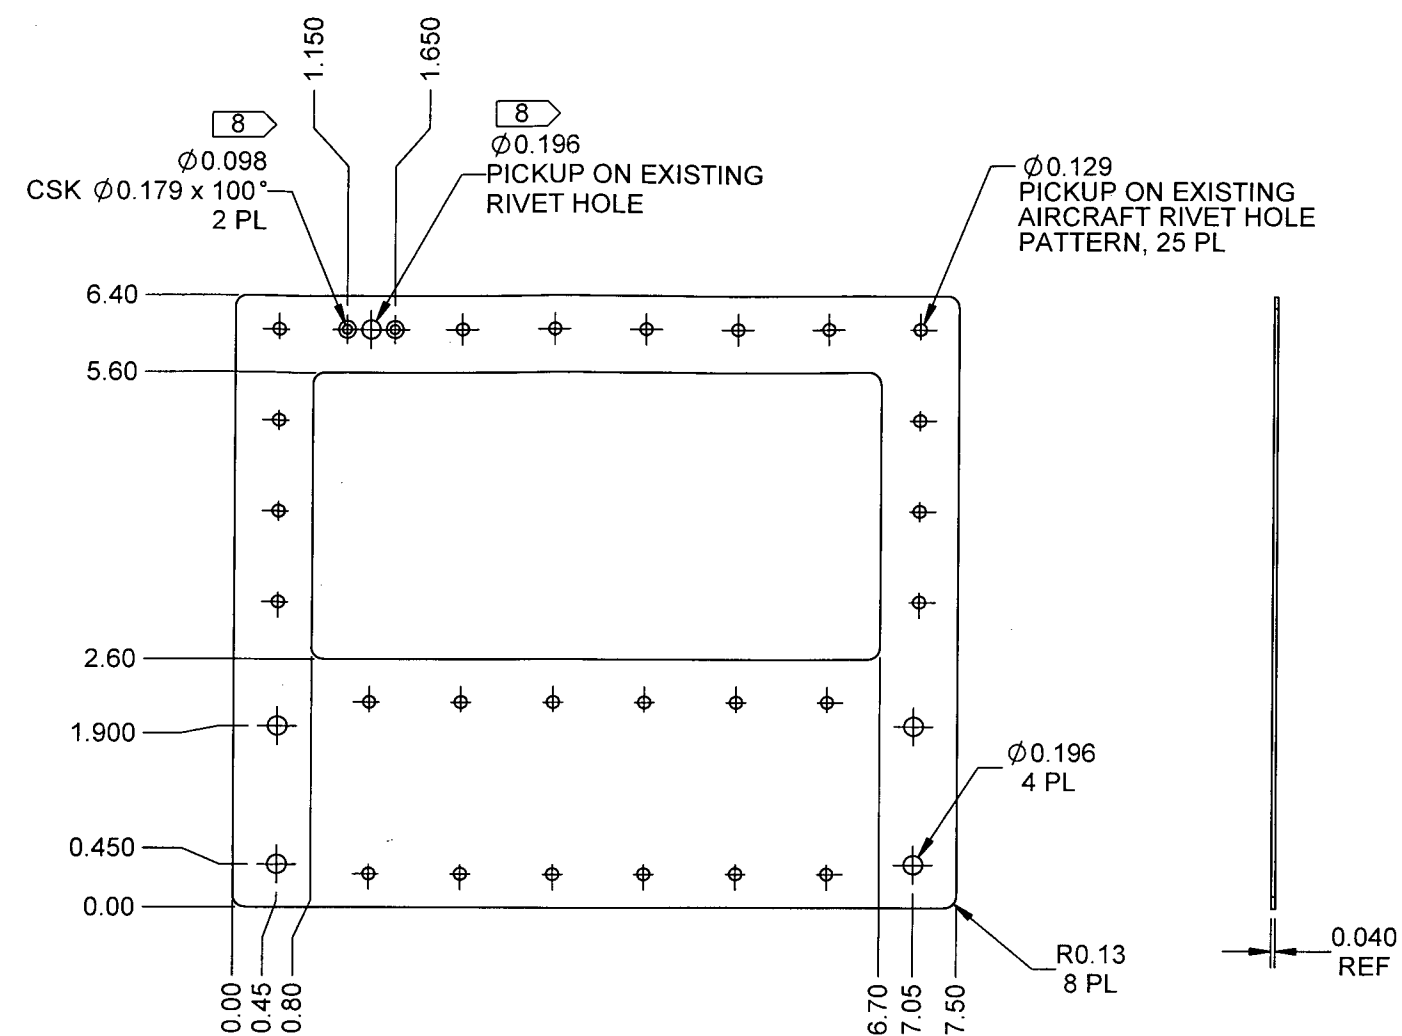

**D4392-1 PLATE**

- NOTES:**
- 1) MATERIAL: 2024-T3 ALUMINUM SHEET, 0.040 THICK  
PER QQ-A-250/4 OR AMS-QQ-A-250/4  
OR AMS 4037  
OR ASTM B209  
REF DART SPEC. M2024T3S0.040
  - 2) FINISH: CHEMICAL CONVERSION COAT PER DART QSI 005 4.1
  - 3) TOLERANCES: PER DART QSI 018 UNLESS OTHERWISE NOTED
  - 4) UNITS: INCHES UNLESS OTHERWISE NOTED
  - 5) BREAK SHARP EDGES: 0.005 TO 0.010 MAX
  - 6) IDENTIFICATION: N/A
  - 7) WEIGHT: 0.12 lbs
  - 8) ONLY IF INTERIOR TRIM IF IS INSTALLED

DESIGN	RMF	<b>DART AEROSPACE LTD</b>	
DRAWN	RF	HAWKESBURY, ONTARIO, CANADA	
CHECKED	<i>[Signature]</i>	DRAWING NO.	REV. A
MFG. APPR.	N/A	<b>D4392</b>	SHEET 2 OF 3
APPROVED	<i>[Signature]</i>	TITLE	SCALE
DE APPR.	<i>[Signature]</i>	<b>PLATE ASSEMBLY</b>	NTS
DATE	11.04.19	COPYRIGHT © 2011 BY DART AEROSPACE LTD THIS DOCUMENT IS PRIVATE AND CONFIDENTIAL AND IS SUPPLIED ON THE EXPRESS CONDITION THAT IT IS NOT TO BE USED FOR ANY PURPOSE OR COPIED OR COMMUNICATED TO ANY OTHER PERSON WITHOUT WRITTEN PERMISSION FROM DART AEROSPACE LTD.	

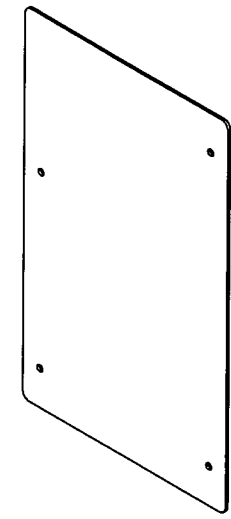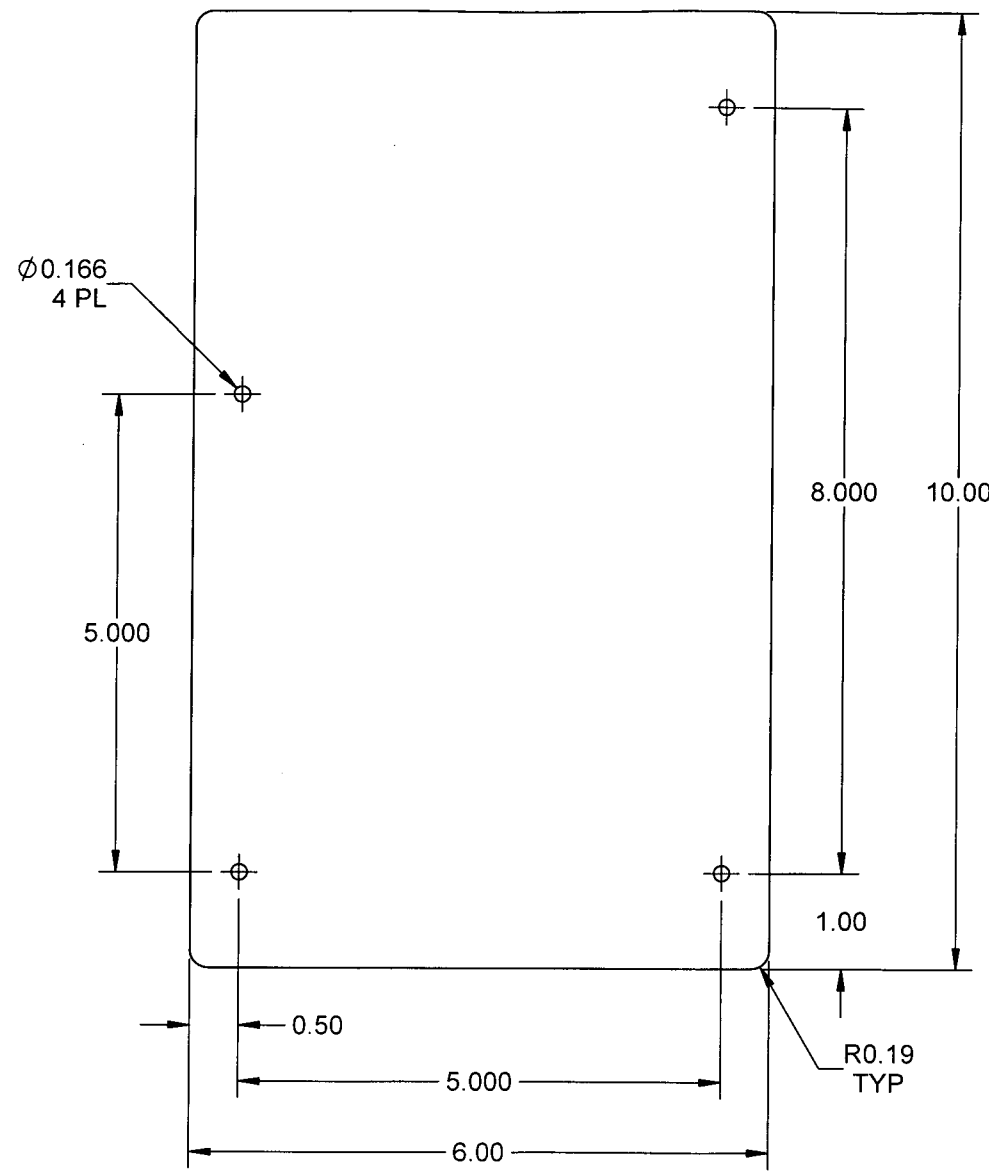

**D4392-3 PLATE**

- NOTES:
- 1) MATERIAL: 2024-T3 ALUMINUM SHEET, 0.063 THICK  
PER QQ-A-250/4 OR AMS-QQ-A-250/4  
OR AMS 4037  
OR ASTM B209  
REF DART SPEC. M2024T3S0.063
  - 2) FINISH: CHEMICAL CONVERSION COAT PER DART QSI 005 4.1
  - 3) TOLERANCES: PER DART QSI 018 UNLESS OTHERWISE NOTED
  - 4) UNITS: INCHES UNLESS OTHERWISE NOTED
  - 5) BREAK SHARP EDGES: 0.005 TO 0.010 MAX
  - 6) IDENTIFICATION: IDENTIFY PER QSI 044 6.1
  - 7) WEIGHT: 0.38 lbs

**RELEASED**  
2012-12-19  
*mp*

DESIGN	RMF	<b>DART AEROSPACE LTD</b>	
DRAWN	RF	HAWKESBURY, ONTARIO, CANADA	
CHECKED	<i>[Signature]</i>	DRAWING NO.	REV. A
MFG. APPR.	N/A	<b>D4392</b>	SHEET 3 OF 3
APPROVED	<i>[Signature]</i>	TITLE	SCALE
DE APPR.	<i>[Signature]</i>	<b>PLATE ASSEMBLY</b>	NTS
DATE	11.04.19	COPYRIGHT © 2011 BY DART AEROSPACE LTD THIS DOCUMENT IS PRIVATE AND CONFIDENTIAL AND IS SUPPLIED ON THE EXPRESS CONDITION THAT IT IS NOT TO BE USED FOR ANY PURPOSE OR COPIED OR COMMUNICATED TO ANY OTHER PERSON WITHOUT WRITTEN PERMISSION FROM DART AEROSPACE LTD.	